

## **McDonald Canal Boat Ramp- 24600 CR# 448A Astatula, FL 34705**

- 1.01 **SCOPE OF WORK:** Provide all labor, materials, equipment, fuel and other incidental costs and supervision necessary to furnish, deliver and install a new vehicle entry gate & entry sign at McDonald Canal Boat Ramp located at 24600 CR# 448a Astatula, FL. All work shall be in strict compliance with the attached contract drawings.

### **Misc. Items to be noted:**

- Entry gate & signage to match similar installation at the Green Mountain Scenic Overlook & Trailhead located 20700 CR 455 Ferndale, FL 34715.( see photos 1,2,&3 )
  - See attached drawings and photos.
  - No substitutions permitted.
  - Existing gate removal & painting to be done by County.
  - Final location of entry gate & sign to be determined by Parks & Trails Division.
  - Contractor may contact CTI Signs (3636 CR# 561 Tavares, FL 32778) for the metal sign to be installed on entry sign. Metal sign cost & installation deemed included in bid.
- 1.02 **FIELD CONDITIONS:** Verify and coordinate all work to field locations and dimensions.
- 1.03 **SUBMITTALS:**
- A. All submittals to be approved by Parks & Trails Division prior to contractor delivering materials to site.
- 3.01 **WORKMANSHIP:**
- A. All work and materials are subject to the approval of the County.
- B. All work described herein shall be installed by qualified tradesman.
- C. The County will review each installation to determine compliance, prior to final acceptance of the work.
- 3.2 **ACCEPTANCE:**
- A. The County will review each installation to determine compliance with plans, prior to final acceptance of the work.
- 3.3 **CLEANING:**
- A. Perform cleaning during installation of the work and upon completion of the work. Remove from site all excess materials, soil, debris and equipment.





LAKE COUNTY  
FLORIDA

# Green Mountain

Scenic Overlook & Trailhead



20700





GREEN MOUNTAIN SCENIC OVERLOOK





GREEN MOUNTAIN SCENIC OVERLOOK





GREEN MOUNTAIN OVERLOOK : TRAILHEAD





McDONALD CANAL BOAT RAMP - EXISTING GATE







PLAN

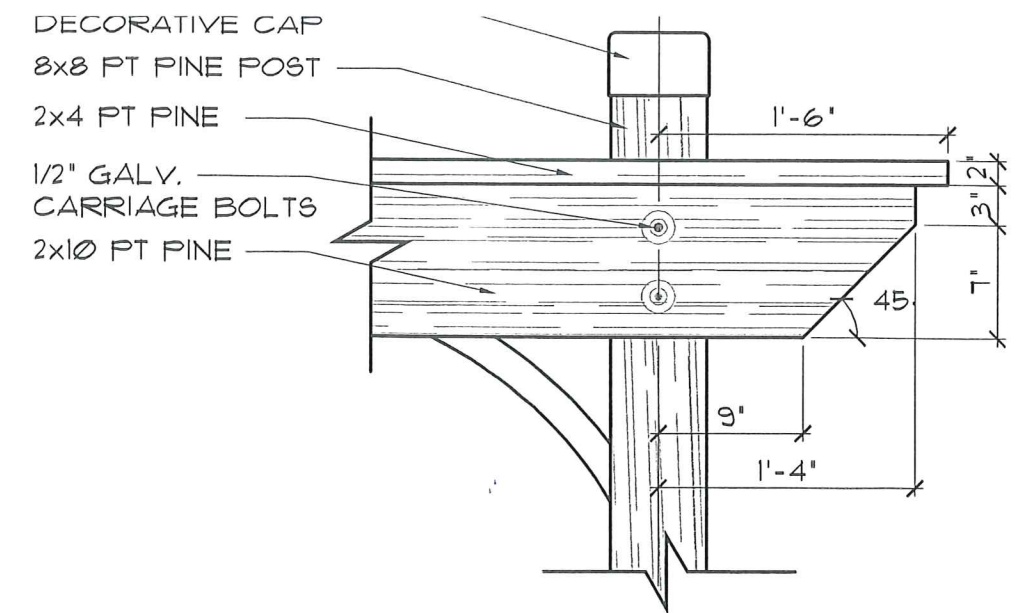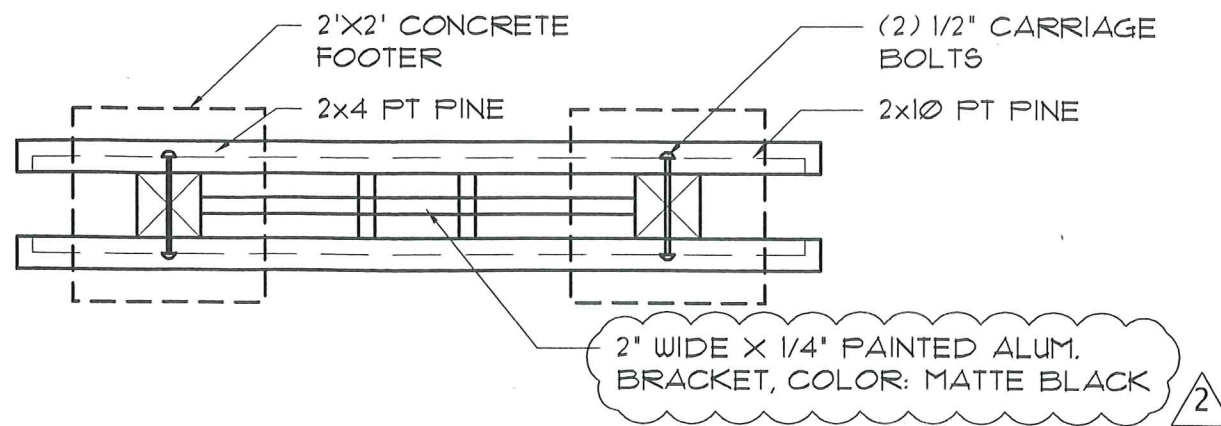

END DETAIL  
NTS

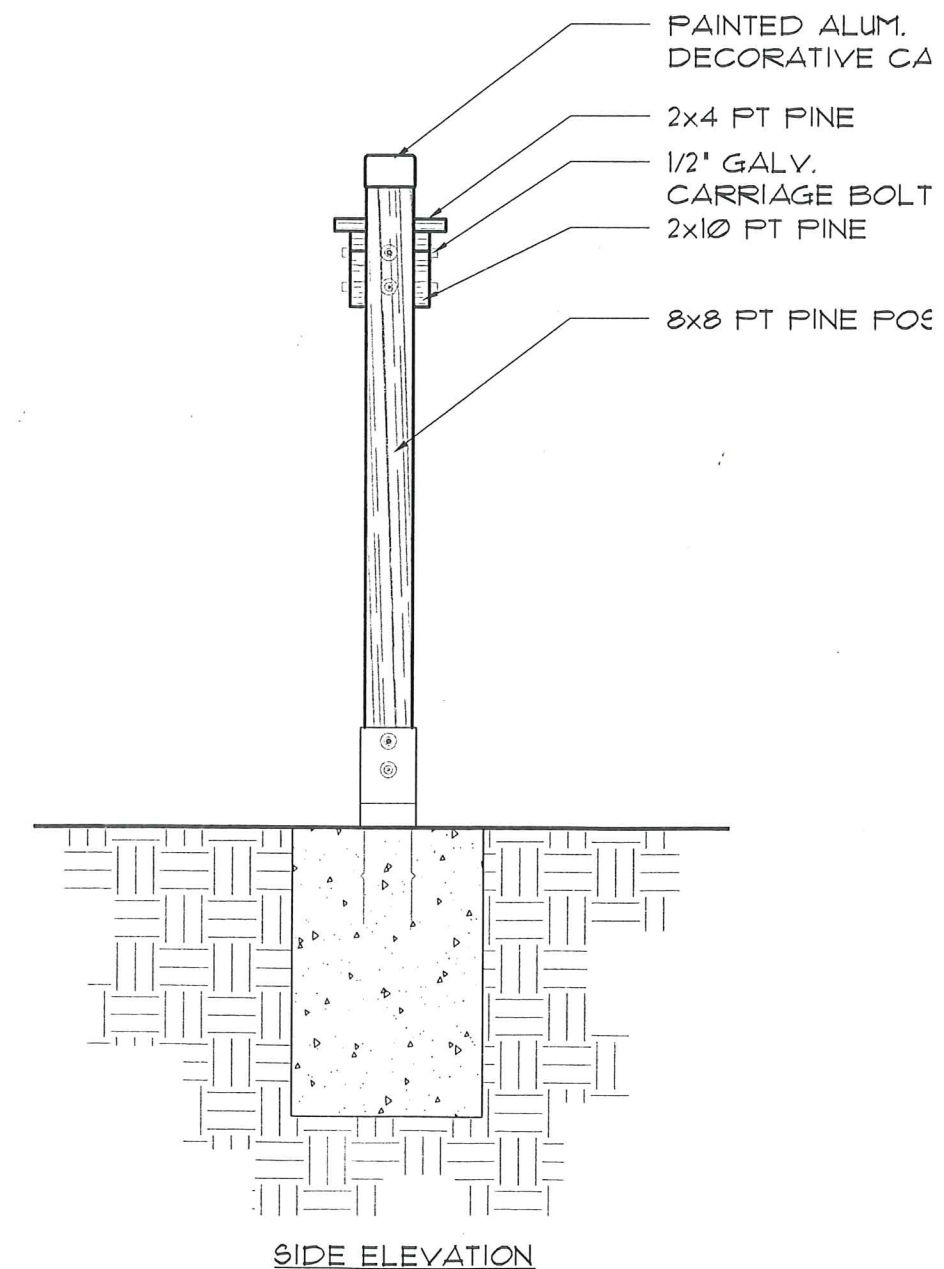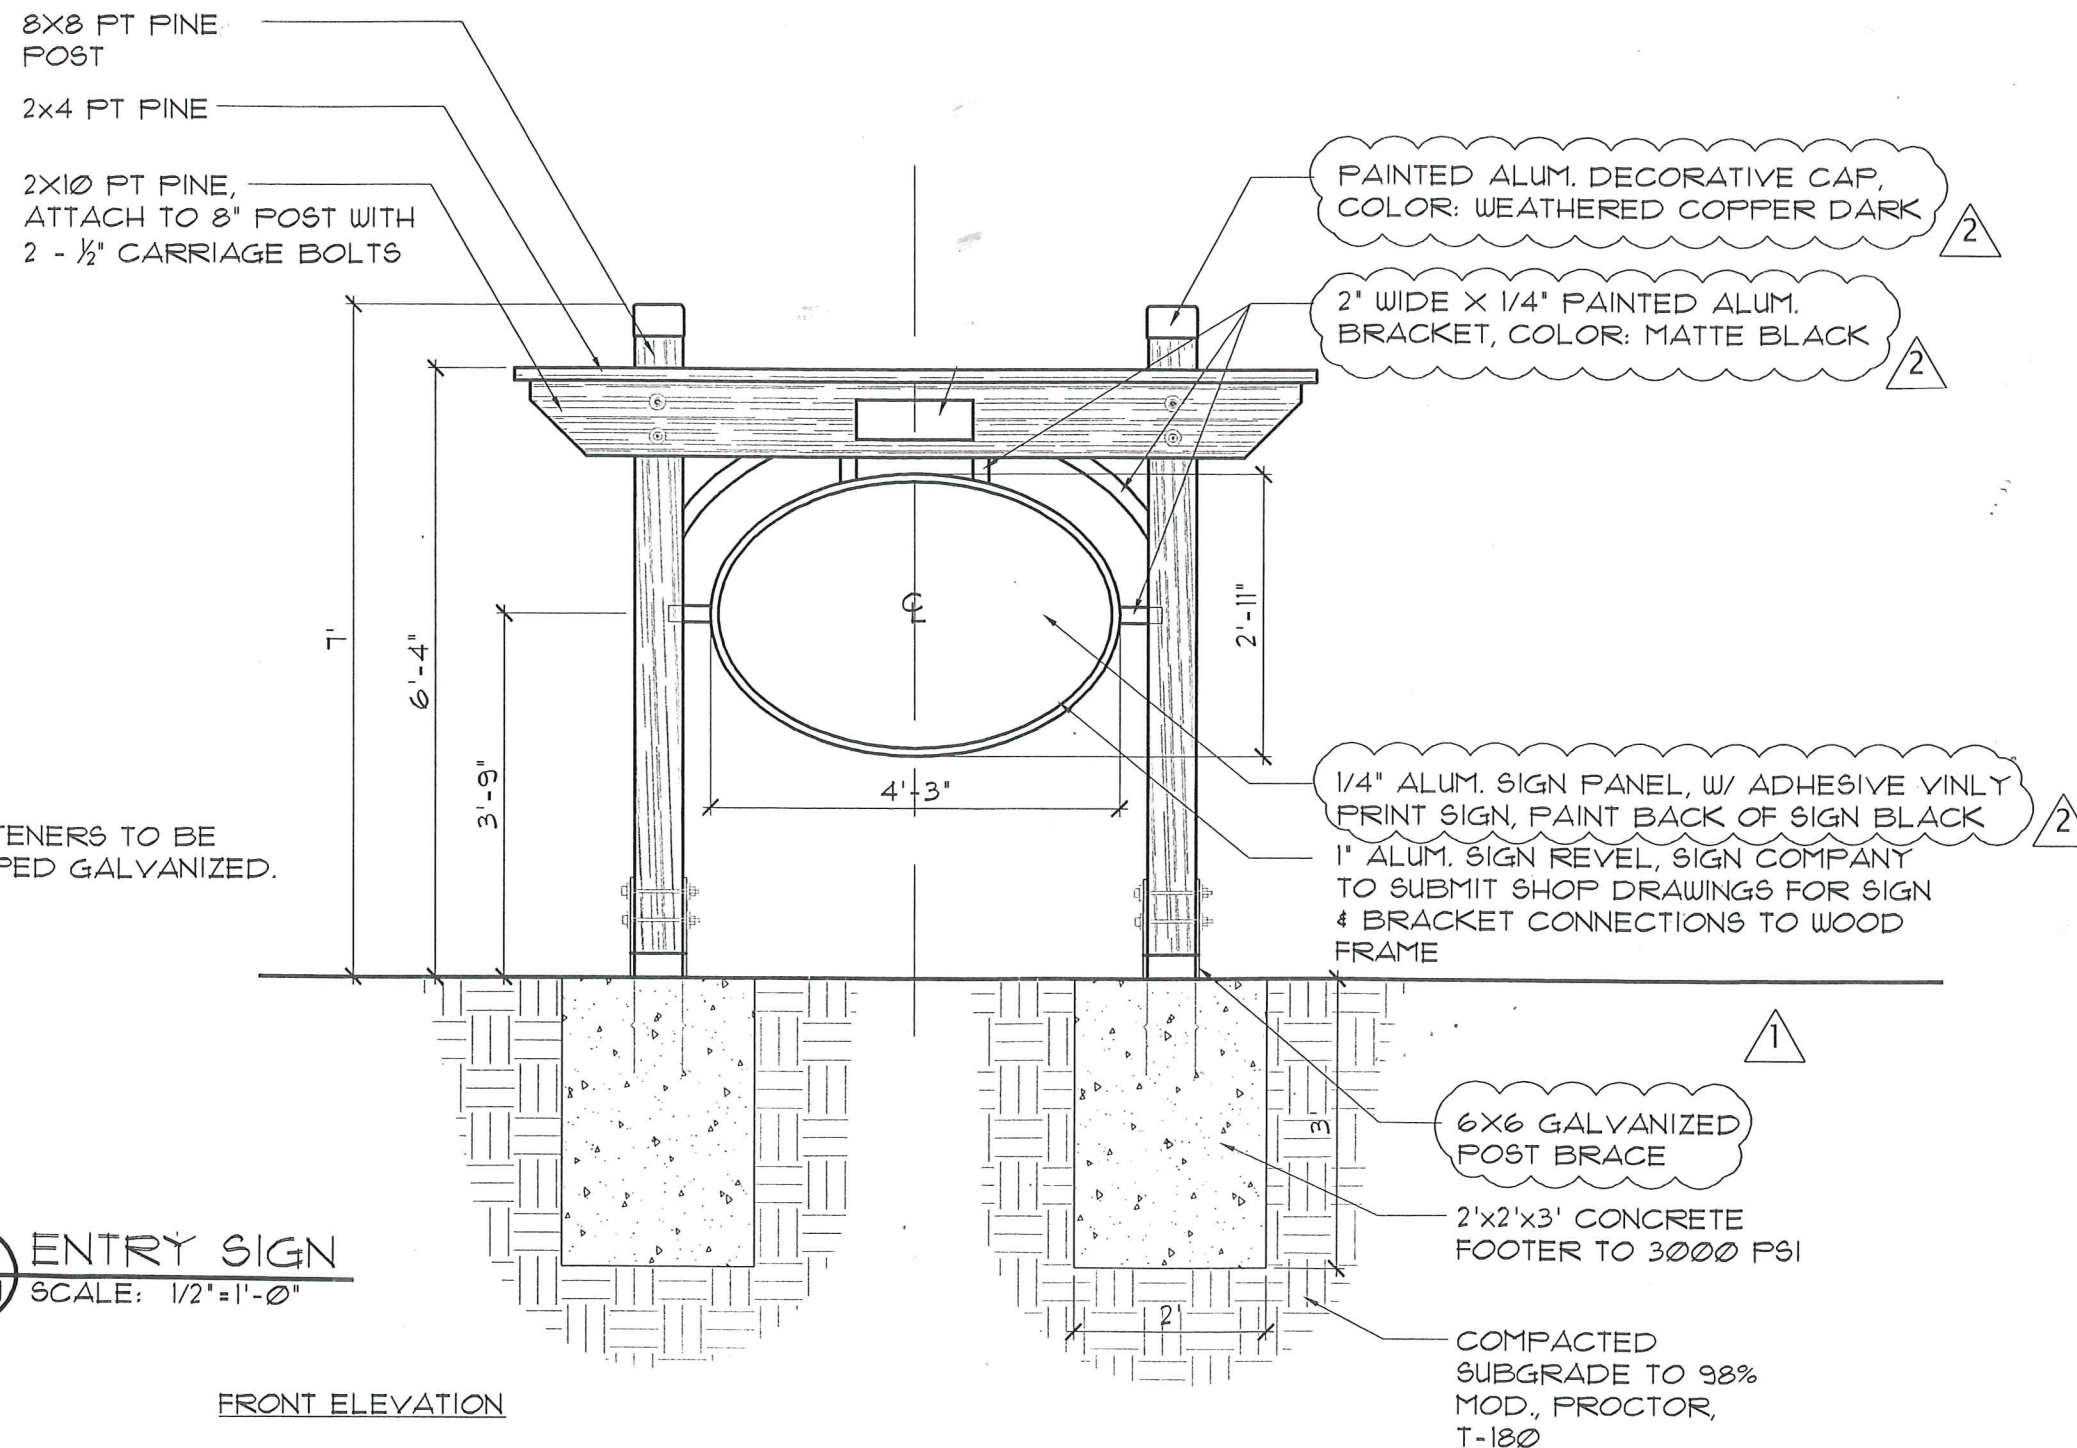

3 ENTRY SIGN  
SD-1 SCALE: 1/2"=1'-0"

FRONT ELEVATION

SIDE ELEVATION

